




平面図

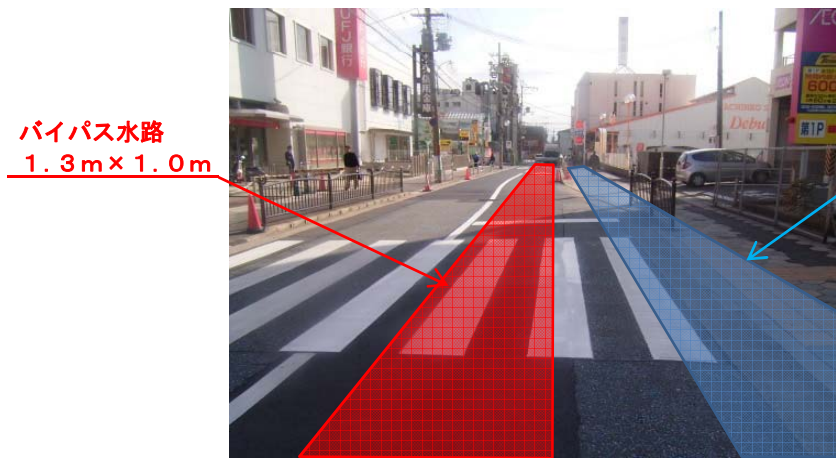

バイパス水路 1.3m x 1.0m

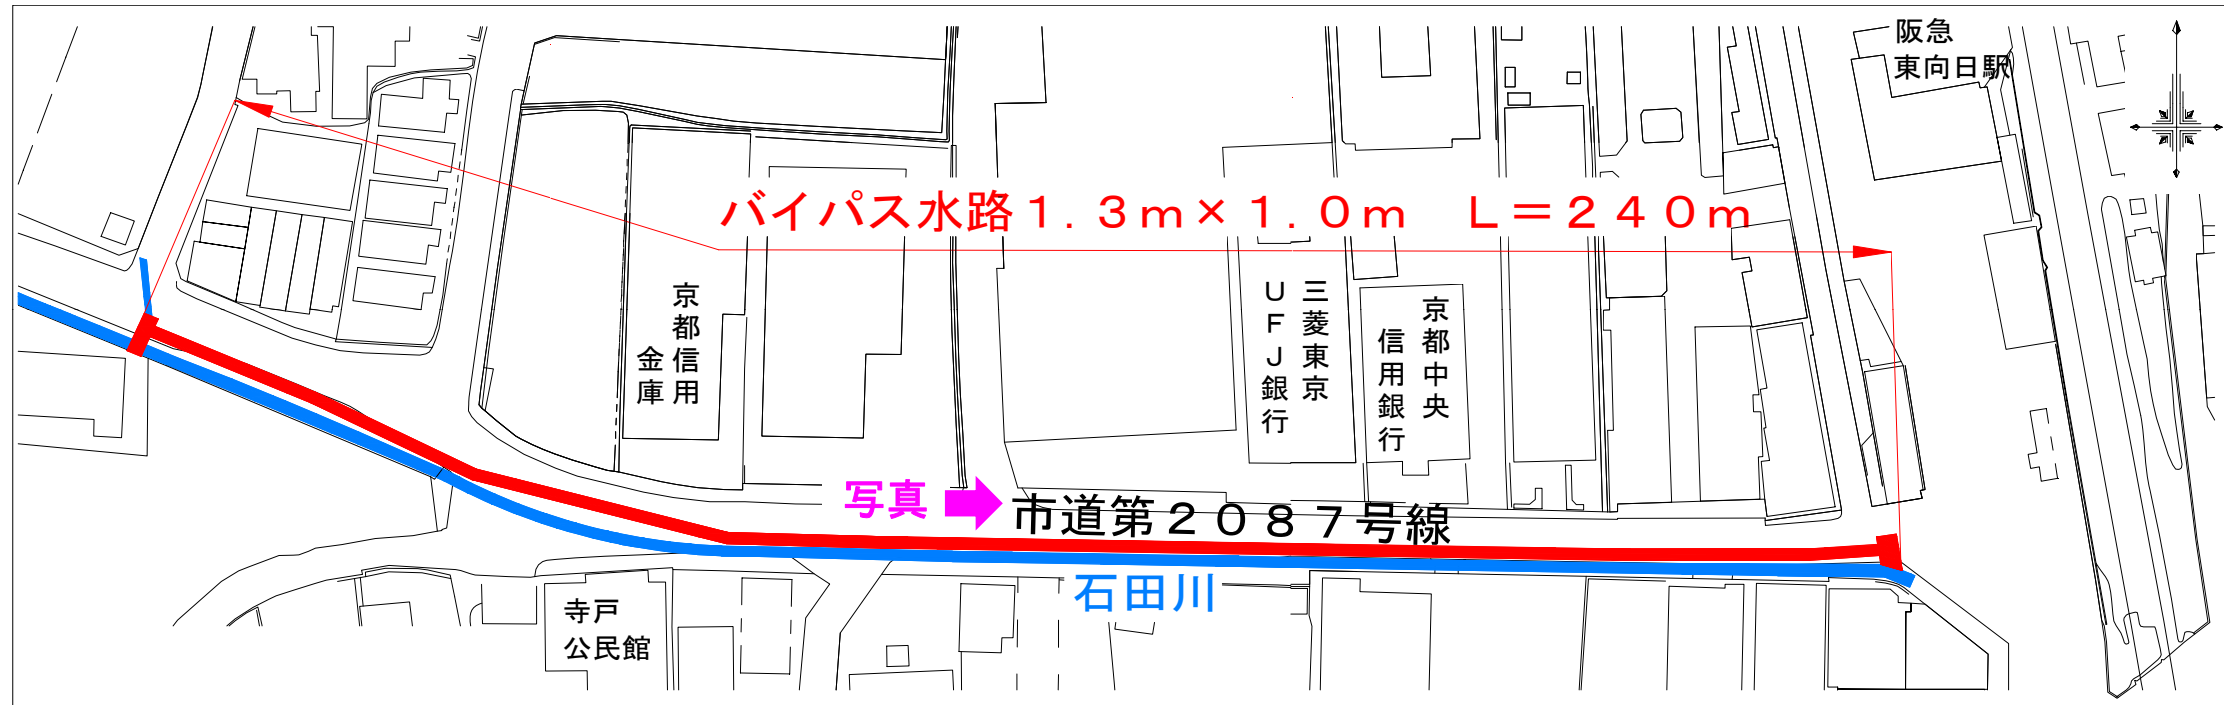

断面図 (北) (南)

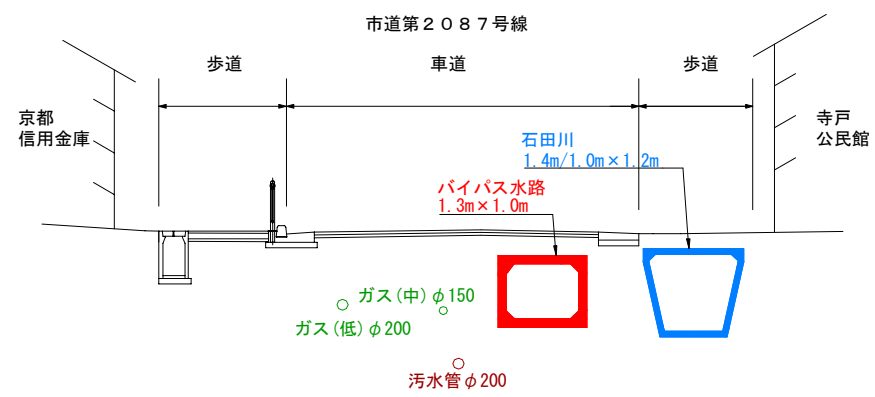

石田川 1.4m / 1.0m x 1.2m

